
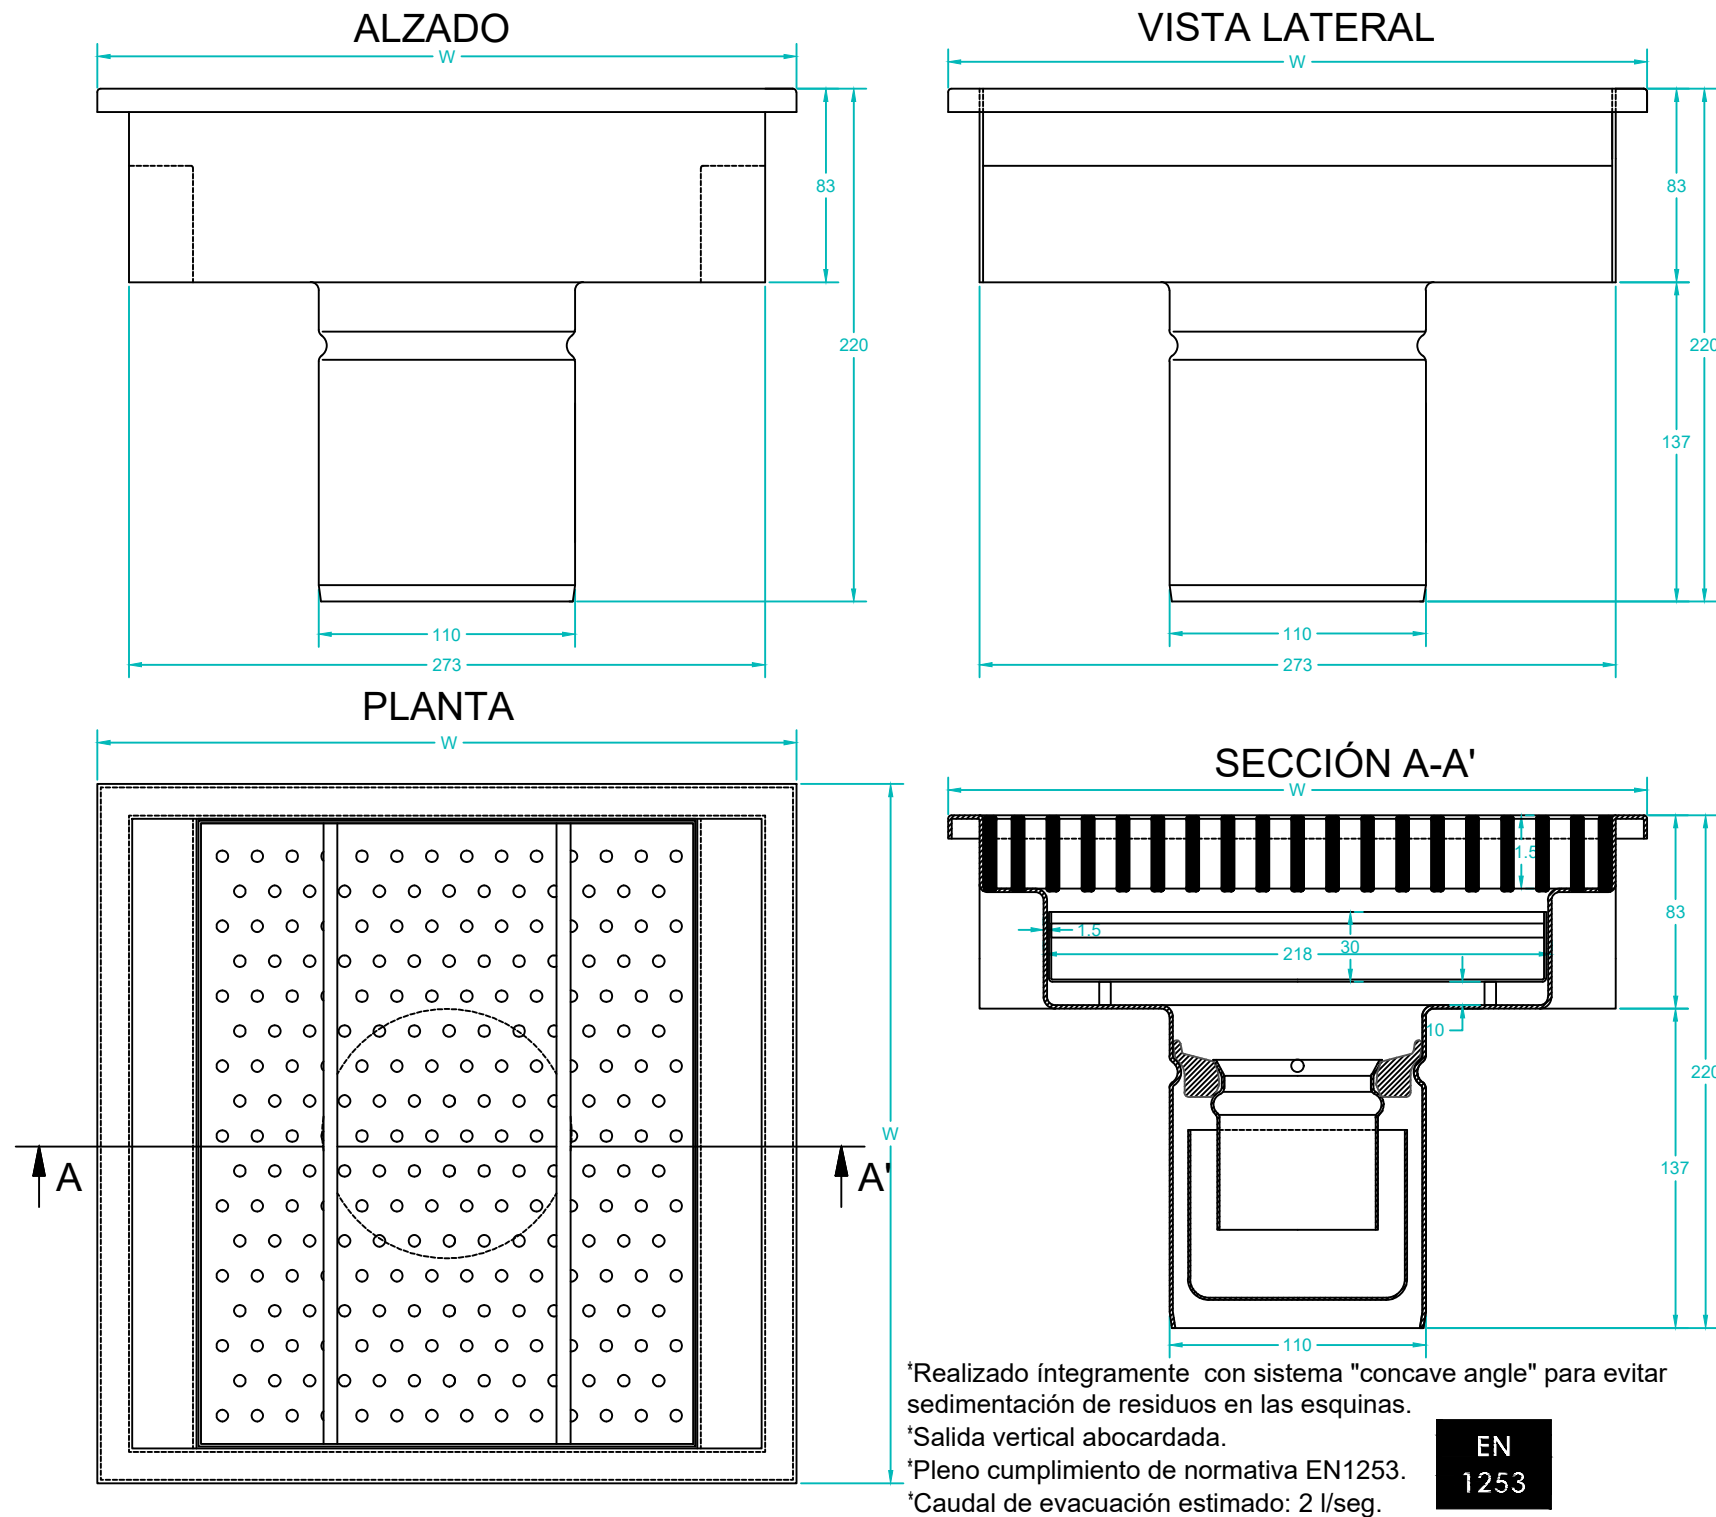


## Tipos de rejas

	Ranurada	Barras	Tramex	Tramex antideslizante
Material	AISI 304/316	AISI 304/316	AISI 304/316	AISI 304/316
Ref.	RJ-R	RJ-B	RJ-TX	RJ-TXA
Carga	L15/M125	L15/M125	L15/M125	L15/M125

## Cestillo recogedor de sólidos

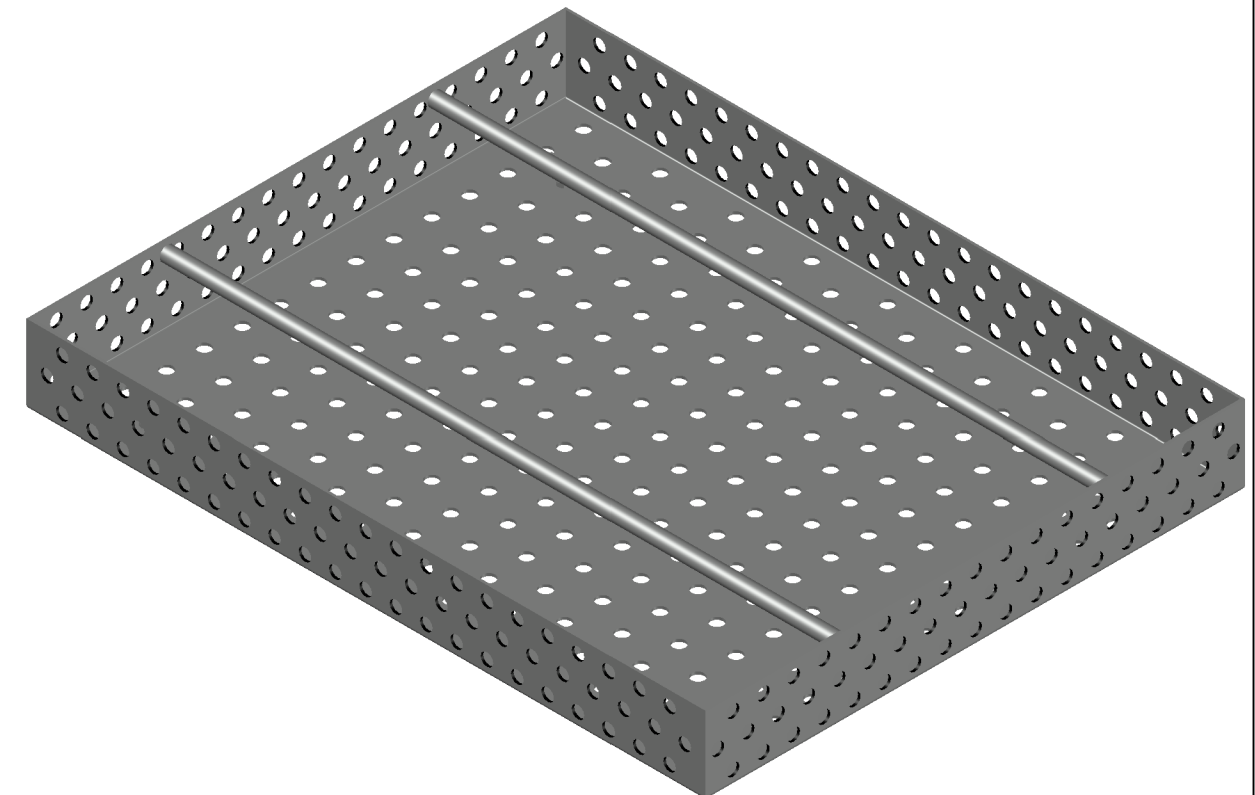

**EN 1253**

## Sifón extraíble



## ESPECIFICACIONES TÉCNICAS

Referencia	Salida (V)	W (mm)	DN (mm)	Caudal (l/s)	Material
<b>CCC-W-S-DN</b>	Vertical/horizontal	250x250	50, 75, 110	2	AISI 304/316
ej. CCC300V110	Vertical	300x300	110	2	AISI 304/316
ej. CCC400H75	Horizontal	400x400	75	2	AISI 304/316

<p>www.inza.es</p>	Sello:	Autor: José Santiago Sánchez	Escala: Cotas en mm
	Firma:	Cliente:	Fecha: 13-12-2.017
PROYECTO: Canales de cocina Cuadrados Inza CCC	Plano: Planta, sección y alzado.		
REFERENCIA: CCC General	Escala Gráfica:		

Nº: **1** /1